



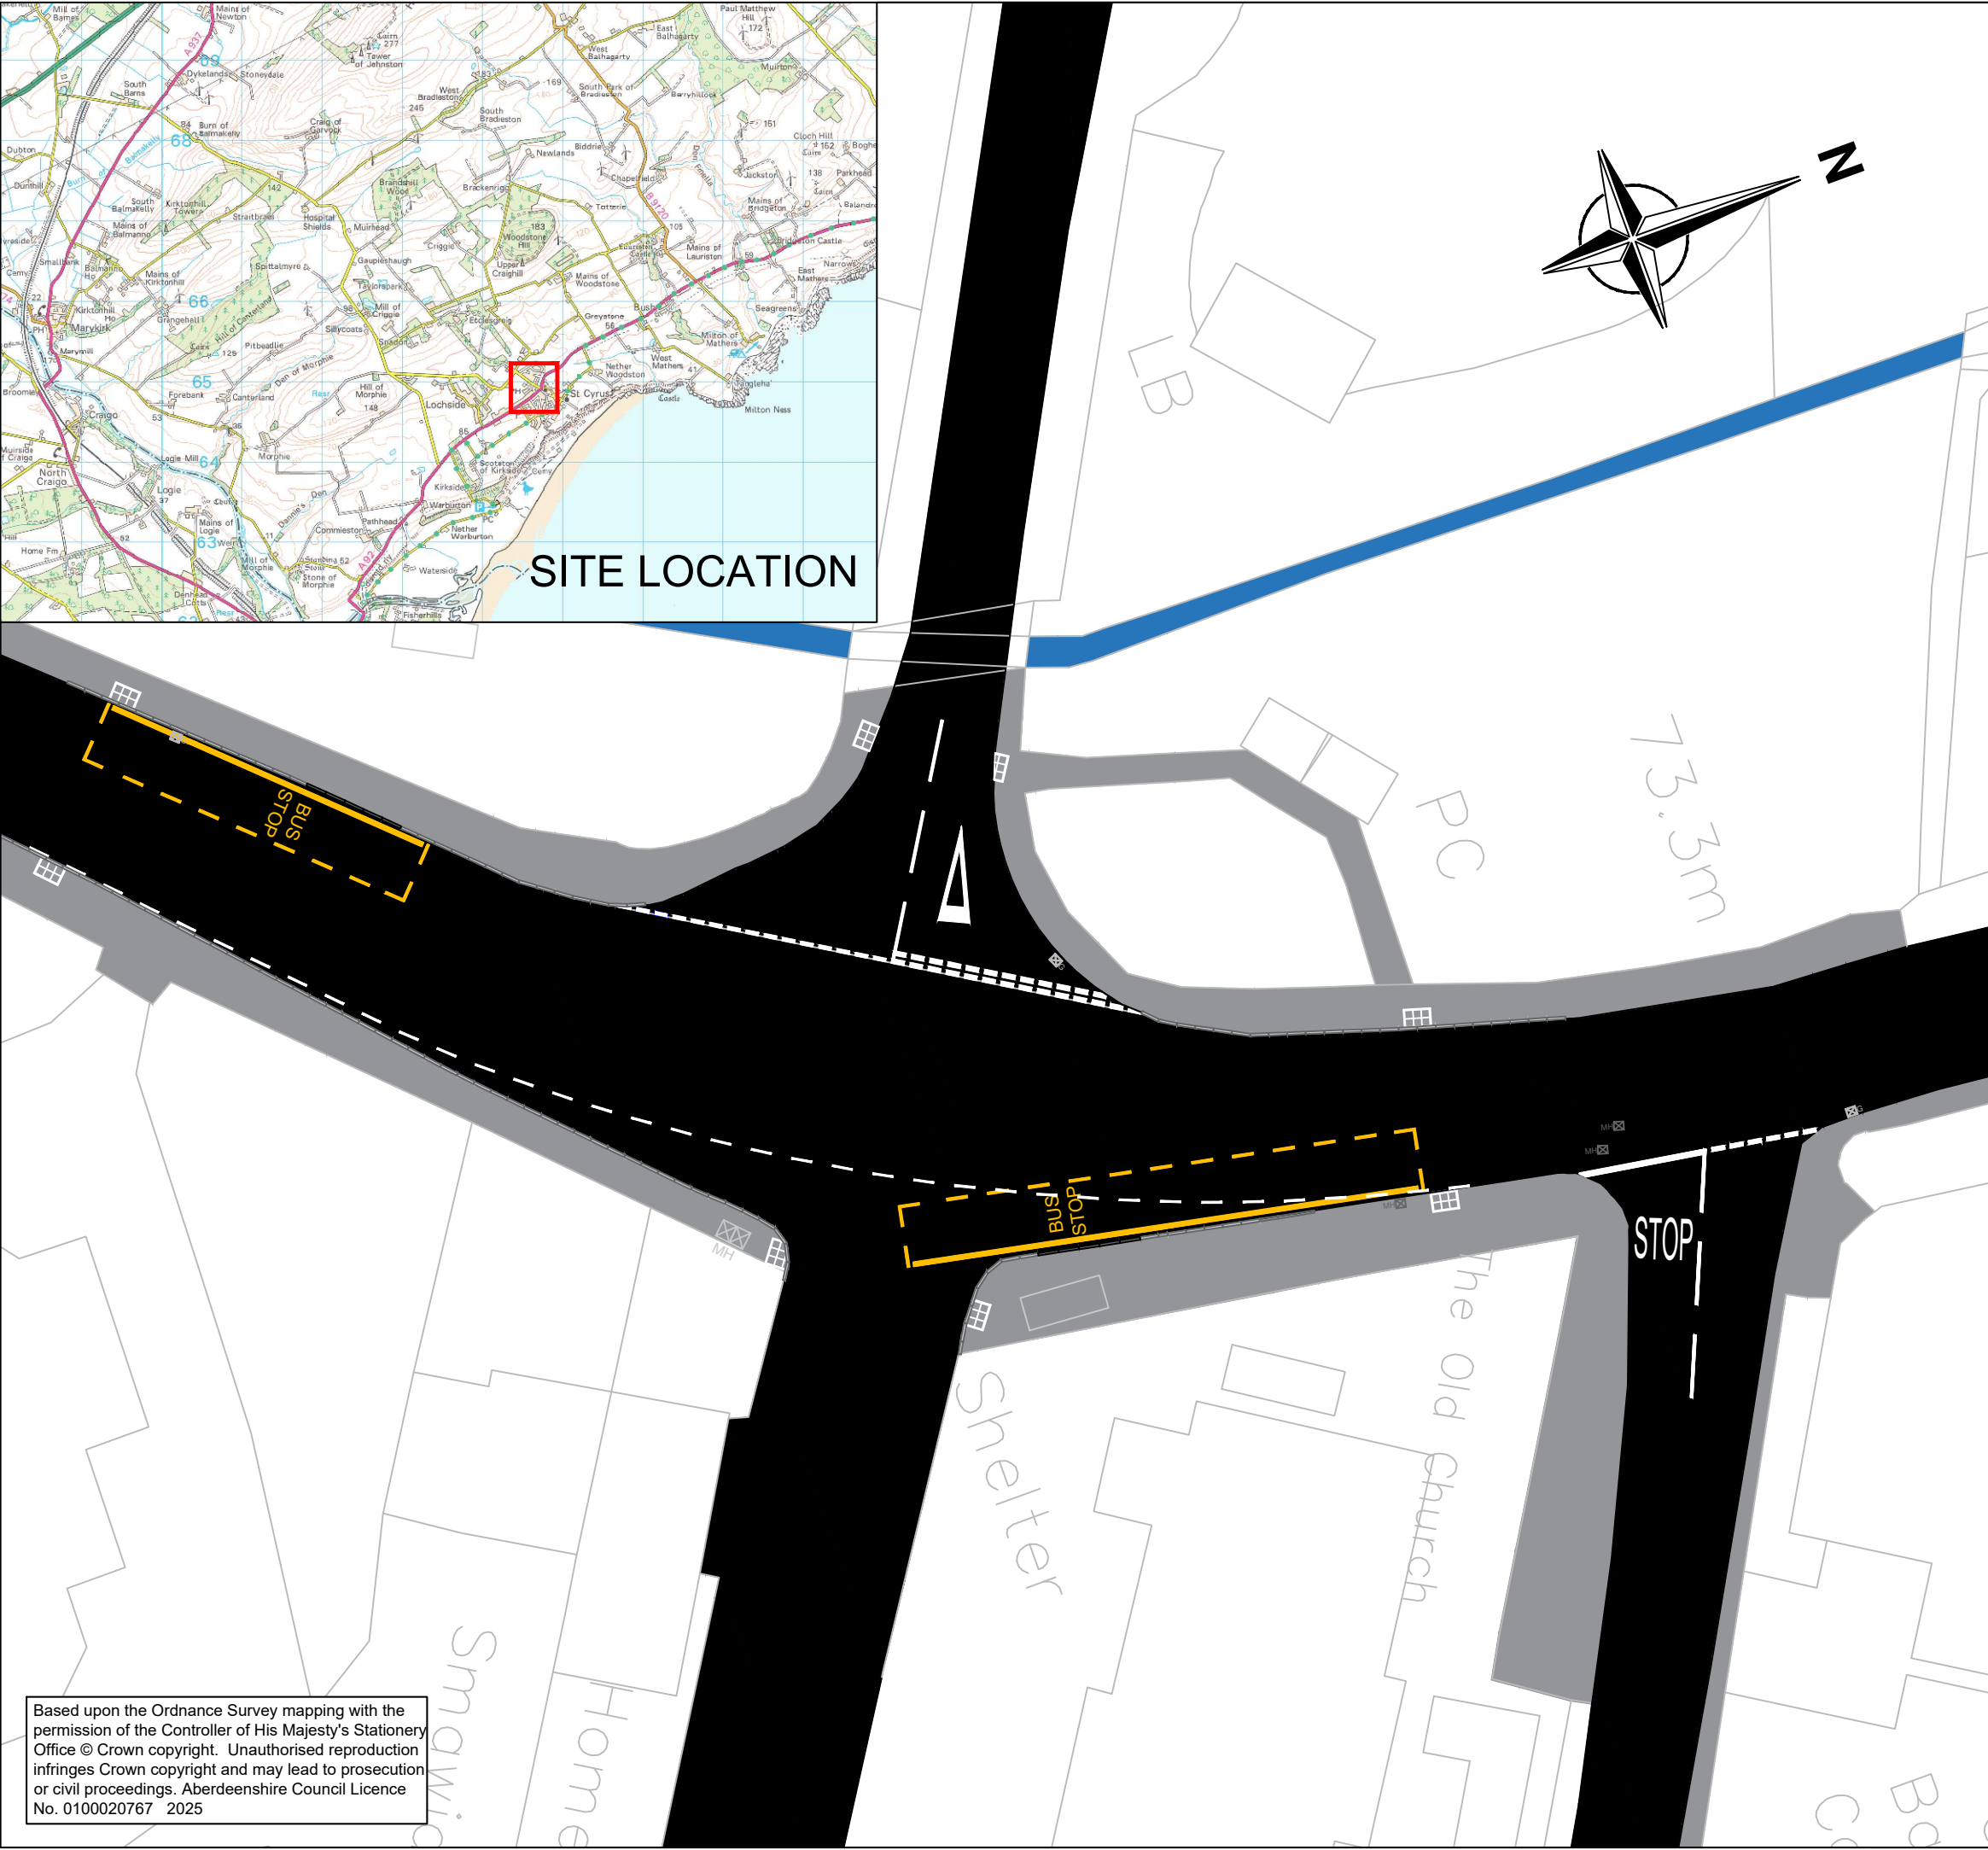

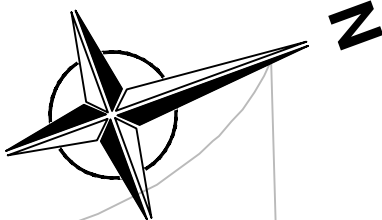


SITE LOCATION



Based upon the Ordnance Survey mapping with the permission of the Controller of His Majesty's Stationery Office © Crown copyright. Unauthorised reproduction infringes Crown copyright and may lead to prosecution or civil proceedings. Aberdeenshire Council Licence No. 0100020767 2025

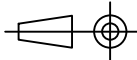

Rev	Amendment Description	By	Chkd	Date
Client/Architect Name & Address				
Aberdeenshire Council Roads & Infrastructure				
Aberdeenshire Council  Environment & Infrastructure				
<div> FS 33728</div> <div>PROJECTS</div> <div>HEAD OF ROADS AND INFRASTRUCTURE VIEWMOUNT ARDUTHIE ROAD STONEHAVEN AB39 2DQ</div>				
Drawing Scale	1:1250 @ A3 Size			
This drawing to be read in conjunction with the following:				
Drawing Nos.				
Schedule Nos.				
Project Title/Address				
Proposed Zebra Crossing A92 St Cyrus				
Drawing Title				
Existing View				
Designed by	FMcL	Issue Status		Projection
Date	19/06/25	DRAFT		
Drawn by	FMcL			
Date	19/06/25	Contract Drawing No.		Revision No.
Checked by	SC	764075-D-DG-0000-01 EV		-
Date	23/06/25			